



**GENERAL NOTES:**

- EXCAVATIONS OVER FIVE FEET (5') DEEP REQUIRE AN EXCAVATION PERMIT FROM THE STATE DEPARTMENT OF INDUSTRIAL SAFETY.
- CONTRACTOR SHALL CALL "UNDERGROUND SERVICE ALERT" AT (800) 642-2444 AT LEAST 48 HOURS PRIOR TO START OF CONSTRUCTION FOR LOCATING UNDERGROUND UTILITIES.
- CONSTRUCTION CONTRACTOR AGREES THAT IN ACCORDANCE WITH GENERALLY ACCEPTED CONSTRUCTION PRACTICES, CONSTRUCTION CONTRACTOR WILL BE REQUIRED TO ASSUME SOLE AND COMPLETE RESPONSIBILITY FOR JOB SITE CONDITIONS DURING THE COURSE OF CONSTRUCTION OF THE PROJECT, INCLUDING SAFETY OF ALL PERSONS AND PROPERTY; THAT THIS REQUIREMENT SHALL BE MADE TO APPLY CONTINUOUSLY AND NOT BE LIMITED TO NORMAL WORKING HOURS, AND CONSTRUCTION CONTRACTOR FURTHER AGREES TO DEFEND, INDEMNIFY AND HOLD DESIGN PROFESSIONAL HARMLESS FROM ANY AND ALL LIABILITY, REAL OR ALLEGED, IN CONNECTION WITH THE PERFORMANCE OF WORK ON THIS PROJECT, EXCEPTING LIABILITY ARISING FROM THE SOLE NEGLIGENCE OF THE DESIGN PROFESSIONAL.
- UNAUTHORIZED CHANGES & USES: THE ENGINEER PREPARING THESE PLANS WILL NOT BE RESPONSIBLE FOR, OR LIABLE FOR, UNAUTHORIZED CHANGES TO OR USES OF THESE PLANS. ALL CHANGES TO THE PLANS MUST BE IN WRITING AND MUST BE APPROVED BY THE PREPARER OF THESE PLANS.
- NOTICE TO CONTRACTORS: THE EXISTENCE AND LOCATION OF ANY UNDERGROUND UTILITY LINES OR STRUCTURES SHOWN ON THESE PLANS WERE OBTAINED BY A SEARCH OF AVAILABLE RECORDS. THE CONTRACTOR IS REQUIRED TO TAKE DUE PRECAUTIONARY MEASURES TO PROTECT THE UTILITY LINES SHOWN AND ANY OTHER LINES NOT OF RECORD OR NOT SHOWN ON THESE PLANS.
- THE CONTRACTOR SHALL BE RESPONSIBLE FOR ANY DAMAGES TO CITY OWNED OR OTHER UTILITIES CAUSED BY HIS OPERATIONS.
- THE CONTRACTOR SHALL BE RESPONSIBLE FOR OFF-SITE DISPOSAL OF ALL BITUMINOUS PAVEMENT, CONCRETE AND REINFORCEMENT, AND SPOILS NOT NEEDED FOR BACKFILL AS REQUIRED BY THE ENGINEER AND PER THE SPECIFICATIONS.
- ALL CONSTRUCTION MATERIALS AND METHODS SHALL CONFORM TO THE REQUIREMENTS OF THE CURRENT COUNTY OF PLACER GENERAL SPECIFICATIONS. ALL REFERENCES TO STATE OF CALIFORNIA, DEPARTMENT OF TRANSPORTATION STANDARD SPECIFICATIONS SHALL REFER TO CURRENT EDITION OF THE STANDARD SPECIFICATIONS. ATTENTION IS ALSO DIRECTED TO THE STANDARD PLATES CONTAINED IN THE PLACER COUNTY LAND DEVELOPMENT MANUAL AND THE CURRENT EDITION OF THE CALTRANS STANDARD PLANS, WHICH, WHEN APPLICABLE, ARE INCLUDED IN THESE DRAWINGS AND/OR REFERENCED BY PLATE OR STANDARD PLAN NUMBER. CONTRACTOR IS RESPONSIBLE TO HAVE AVAILABLE A CURRENT SET OF PLACER COUNTY GENERAL SPECIFICATIONS WITH PLATES, CALTRANS STANDARD SPECIFICATIONS, AND CALTRANS STANDARD PLANS.
- PUBLIC SAFETY AND TRAFFIC CONTROL SHALL BE PROVIDED IN ACCORDANCE WITH COUNTY REQUIREMENTS AND AS DIRECTED BY THE ENGINEER. SAFE VEHICULAR AND PEDESTRIAN ACCESS SHALL BE PROVIDED AT ALL TIMES DURING CONSTRUCTION.
- CONTRACTOR MUST IMMEDIATELY REINSTALL ANY TRAFFIC SIGNS REMOVED IN THE COURSE OF CONSTRUCTION. ANY SIGNS LOST OR DAMAGED BY THE CONTRACTOR SHALL BE REPLACED OR REPAIRED BY THE CONTRACTOR AS DIRECTED BY THE ENGINEER.
- THE CITY MAY REQUIRE THE CONTRACTOR TO UNCOVER ANY IMPROVEMENTS THAT HAVE BEEN COMPLETED WITHOUT PROPER CITY INSPECTION AND/OR APPROVAL. IF THE INSTALLATION IS FOUND NOT TO MEET CITY STANDARDS OR PREVIOUSLY APPROVED ALTERNATIVES SHOWN ON THE PLANS, THE CONTRACTOR MAY BE REQUIRED TO REMOVE AND REPLACE SUCH IMPROVEMENTS AT CONTRACTOR EXPENSE.
- PRIOR TO ANY ACTIVITY WITHIN THE CITY RIGHT-OF-WAY, THE CONTRACTOR SHALL INSTALL C19(CA) OR C23(CA) SIGNS IN ACCORDANCE WITH CHAPTER 6 OF THE CURRENT CAMUTCD MANUAL. THE SIGNS SHALL BE PROFESSIONALLY MADE, METAL, REFLECTORIZED, AND PLACED ON WOODEN POSTS FOR THE DURATION OF THE PROJECT. THE MINIMUM SIZE SHALL BE 36". THE SIGNS SHALL BE REPLACED OR REPAIRED IF STOLEN OR DAMAGED. THE PLACEMENT, TYPE, AND LOCATION OF ALL TRAFFIC CONTROL DEVICES SHALL BE REVIEWED AND APPROVED BY THE ENGINEER. THE ENGINEER OR INSPECTOR SHALL DIRECT THE INSTALLATION OR CHANGES TO SIGNS, STRIPING, CONES, BARRICADES, ETC. DURING THE COURSE OF CONSTRUCTION FOR TRAFFIC SAFETY.
- IF ANY ARCHEOLOGICAL ARTIFACTS, EXOTIC ROCK (NON-NATIVE), OR UNUSUAL AMOUNTS OF SHELL OR BONE ARE UNCOVERED DURING ANY ON-SITE CONSTRUCTION ACTIVITIES, ALL WORK MUST STOP IMMEDIATELY IN THE AREA AND A SOPA-CERTIFIED (SOCIETY OF PROFESSIONAL ARCHAEOLOGISTS) ARCHAEOLOGIST RETAINED TO EVALUATE THE DEPOSIT. THE CITY PLANNING DEPT. AND THE COUNTY DEPT. OF MUSEUMS MUST ALSO BE CONTACTED FOR REVIEW OF THE ARCHAEOLOGICAL FIND(S). IF THE DISCOVERY CONSISTS OF HUMAN REMAINS, THE PLACER COUNTY CORONER AND NATIVE AMERICAN HERITAGE COMMISSION MUST ALSO BE CONTACTED. WORK IN THE AREA MAY ONLY PROCEED AFTER AUTHORIZATION IS GRANTED BY THE CITY OF COLFAX PLANNING DEPARTMENT. FOLLOWING A REVIEW OF THE NEW FIND AND CONSULTATION WITH APPROPRIATE EXPERTS, IF NECESSARY, THE AUTHORITY TO PROCEED MAY BE ACCOMPANIED BY THE ADDITION OF DEVELOPMENT REQUIREMENTS WHICH PROVIDE PROTECTION OF THE SITE AND/OR ADDITIONAL MITIGATION MEASURES NECESSARY TO ADDRESS THE UNIQUE OR SENSITIVE NATURE OF THE SITE.
- PRIOR TO THE START OF CONSTRUCTION THE CONTRACTOR SHALL PROVIDE THE CITY OF COLFAX A TRAFFIC PLAN IN ACCORDANCE WITH THE COUNTY SPECIFICATIONS.
- TEMPORARY TRAFFIC STRIPING MUST BE PROVIDED BY THE CONTRACTOR IF EXISTING DELINEATION IS DESTROYED DURING CONSTRUCTION. PAINTED MARKING OR STRIPING TAPE MAY BE USED. THE TEMPORARY STRIPING MUST BE APPROVED FOR MATERIAL AND LAYOUT BY THE ENGINEER. ALL TEMPORARY PAINTED MARKINGS THAT ARE TO BE REMOVED SHALL BE SANDBLASTED BY THE CONTRACTOR AT THE EXPENSE OF THE CONTRACTOR.
- ONLY THE APPROXIMATE LOCATION OF THE EXISTING STORM DRAINS AND WATER FACILITIES HAVE BEEN SHOWN. THE CONTRACTOR SHALL VERIFY EXACT LOCATION BY POTHOLING IN THE FIELD.
- IF AT ANY TIME DURING THE COURSE OF CONSTRUCTING THE PROPOSED PROJECT EVIDENCE OF SOIL AND/OR GROUNDWATER CONTAMINATION WITH HAZARDOUS MATERIAL IS ENCOUNTERED, THE APPLICANT SHALL IMMEDIATELY STOP THE PROJECT AND CONTACT ENVIRONMENTAL HEALTH SERVICES HAZARDOUS MATERIAL SECTION. THE PROJECT SHALL REMAIN SUSPENDED UNTIL THERE IS A RESOLUTION OF THE CONTAMINATION PROBLEM TO THE SATISFACTION OF ENVIRONMENTAL HEALTH SERVICES AND TO THE REGIONAL WATER QUALITY CONTROL BOARD.

- SCARIFY 6" OF SUBGRADE SHALL BE PAID FOR AS OBLITERATE SURFACING.
- WATER LINE PROTECTIVE CAP SHALL BE PAID FOR A MINOR CONCRETE (BACKFILL).

**PAVING NOTES:**

- ALL EXISTING AC SURFACES SHALL BE SAWCUT ONE FOOT MINIMUM INSIDE THE EDGE OF PAVEMENT OR AS SHOWING ON THE PLANS TO A NEAT, STRAIGHT LINE AND REMOVED. THE EXPOSED EDGE SHALL BE SEALED WITH EMULSION PRIOR TO PAVING. THE EXPOSED BASE MATERIAL SHALL BE GRADED, RECOMPACTED, AND RESEALED PRIOR TO PAVING.
- ASPHALT CONCRETE SHALL BE TYPE A, 1/2" MAXIMUM MEDIUM GRADING AND SHALL CONFORM TO THE SPECIAL PROVISIONS FOR HMA (TYPE A).
- AGGREGATE BASE SHALL BE CLASS 2, 3/4" MAXIMUM GRADING. AGGREGATE BASE SHALL CONFORM TO THE SPECIAL PROVISIONS.

**FUGITIVE DUST CONTROL:**

- THE CONTRACTOR IS TO MAINTAIN ADEQUATE DUST CONTROL PER SECTION 10, CALTRANS SPECIFICATIONS, AND UTILIZE DUST CONTROL MITIGATION APPROVED BY THE AIR POLLUTION CONTROL DISTRICT (A.P.C.D.). PARTICULATE CONTROL MEASURES SHALL ALSO BE USED THROUGHOUT THE CONSTRUCTION PHASE OF THIS PROJECT.
- THE CONTRACTOR SHALL FOLLOW THE GUIDELINES OUTLINED IN THE "FUGITIVE DUST CONTROL" HANDBOOK AVAILABLE FROM A.P.C.D.
- THE CONTRACTOR SHALL APPLY WATER TO ALL DISTURBED AREAS FOR THE ALLEVIATION OR PREVENTION OF DUST NUISANCE.
- DUST PRODUCING CONSTRUCTION ACTIVITIES SHALL BE SUSPENDED DURING PERIODS OF HIGH WINDS (GUSTS EXCEEDING 25 MPH).
- CONSTRUCTION VEHICLES AND EQUIPMENT SHALL BE RESTRICTED TO TRAVEL ALONG WELL WATERED CONSTRUCTION ROUTES AND SHALL BE LIMITED TO A MAXIMUM SPEED OF 15 MPH ON NON-PAVED CONSTRUCTION SITES.
- THE CONTRACTOR SHALL USE TARPULINS OR OTHER EFFECTIVE COVERS FOR HAUL TRUCKS WHICH TRAVELS IN PUBLIC STREETS.
- EXISTING STREETS AND PAVED ROADS SHALL BE REGULARLY SWEEPED AS FAR AS NECESSARY TO ENSURE THAT NOT SILT, DEBRIS OR POLLUTANT ARE CARRIED OVER TO ADJACENT PUBLIC THOROUGHFARES. DO NOT WASH DOWN STREETS WITH WATER UNTIL DIRT AND DUST HAS BEEN REMOVED BY DRY SWEEPING. THIS IS TO PREVENT CONTAMINATION OF WATERWAY WITH SEDIMENT.
- ALL CONSTRUCTION EQUIPMENT SHALL BE CLEANED REGULARLY AND KEPT PROPERLY TUNED TO MINIMIZE THE AMOUNT OF DUST AND POLLUTANTS EMITTED INTO THE AIR.

**WATER NOTES:**

- THE CONTRACTOR SHALL PROVIDE TWO WORKING DAYS NOTICE TO PLACER COUNTY WATER AGENCY INSPECTION HOTLINE AT (530) 823-4885 PRIOR TO BEGINNING ANY WORK OVER WATER MAIN FACILITIES.

**ABBREVIATIONS**

AC	ASPHALT CONCRETE	MH	MANHOLE
BC	BEGIN CURVE	MIN	MINIMUM
CL	CENTERLINE	OFF	OFFSET
CO	CLEANOUT	OG	ORIGINAL GROUND
DI	DROP INLET	OH	OVERHEAD UTILITY
DWY	DRIVEWAY	PCC	POINT OF COMPOUND CURVE
EC	END CURVE	PCWA	PLACER COUNTY WATER
EL	ELEVATION	AGENCY	
EP	EDGE OF PAVEMENT	R	RADIUS, RIGHT
EXIST.(E)	EXISTING	S	SLOPE
EXSSN	EXISTING SANITARY SEWER	SD	STORM DRAIN
	NUMBER	SDN	STORM DRAIN NUMBER
FL	FLOWLINE	SS	SANITARY SEWER
FG	FINISHED GRADE	SSN	SANITARY SEWER NUMBER
FH	FIRE HYDRANT	STA	STATION
G	GAS, GAS MAIN	STD	STANDARD
GV	GATE VALVE	TYP	TYPICAL
INV	INVERT	W	WATER, WATER MAIN
JP	JOINT POLE	WM	WATER METER
JT	JOINT UTILITY TRENCH	WV	WATER VALVE
L	LEFT, LENGHT		
LF	LINEAL FEET		
MAX	MAXIMUM		


**LEGEND**

PROPOSED	EXISTING	
—	—	EDGE OF PAVEMENT
- - - - -	- - - - -	SIDEWALK
— X — X —	— X — X —	FENCE
— OH —	— OH —	OVERHEAD UTILITY
— W —	— W —	WATER MAIN PIPE
⊠	⊠	DROP INLET
⊠	⊠	IRRIGATION CONTROL VALVE
⊠	⊠	FIRE HYDRANT
⊠	⊠	GUY ANCHOR
⊠	⊠	GUY POLE
⊠	⊠	HOSE BIB
⊠	⊠	LIGHT
⊠	⊠	LIGHT
⊠	⊠	SIGN
⊠	⊠	TREE
⊠	⊠	UTILITY POLE
⊠	⊠	WATER METER
⊠	⊠	WATER VALVE, UNLESS NOTED OTHERWISE
⊠	⊠	STORM DRAIN DRAINAGE INLET
⊠	⊠	STORM DRAIN LINE
⊠	⊠	NEW PAVEMENT

**CONSTRUCTION NOTE DESIGNATIONS**

(R1)	ROADWAY AND RELATED ITEMS CONSTRUCTION NOTES
(D1)	DRAINAGE AND RELATED ITEMS CONSTRUCTION NOTES
(W1)	WATER AND RELATED ITEMS CONSTRUCTION NOTES

**DETAIL AND SECTION CALLOUTS**

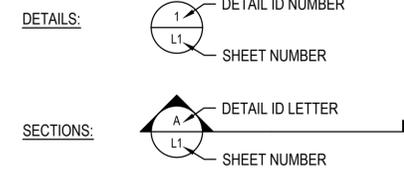

No.	Issue	Drawn	Approved	Date


Bar is one inch on original size sheet  
0 1"

Reuse of Documents  
This document and the ideas and designs incorporated herein, as an instrument of professional service, is the property of GHD and shall not be reused in whole or in part for any other project without GHD's written authorization.  
© 2020 GHD




Drawn	EM	Designer	KH
Drafting Check	DK	Design Check	HA
Project Manager	HA	Date	APRIL 2020
This document shall not be used for construction unless signed and sealed for construction.			
Scale	AS SHOWN		

Client	CITY OF COLFAX		
Project	CULVER STREET - PHASE 2 PAVEMENT REHABILITATION PROJECT		
Title	NOTES, LEGEND, AND ABBREVIATIONS		
Project No.	11201706		
Original Size	ANSI D	Sheet No.	G1

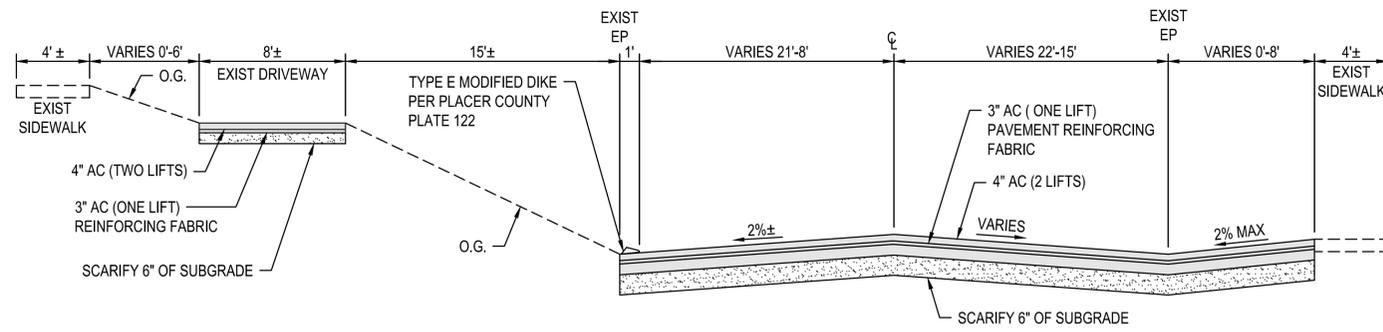

**1 CULVER STREET TYPICAL SECTION - STA 10+45 - 12+57**  
NOT TO SCALE

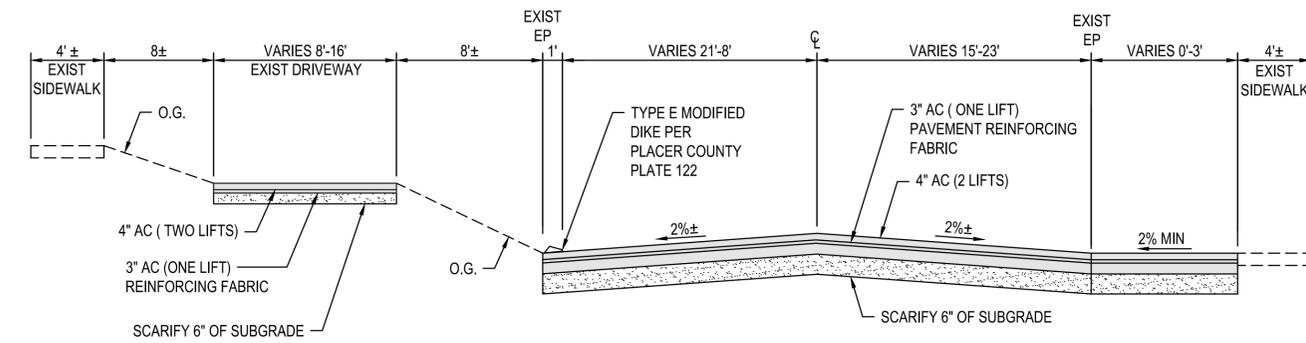

**2 CULVER STREET TYPICAL SECTION - STA 12+57 TO 13+80**  
NOT TO SCALE

No.	Issue	Drawn	Approved	Date

Bar is one inch on original size sheet  
0 1"

Reuse of Documents  
This document and the ideas and designs incorporated herein, as an instrument of professional service, is the property of GHD and shall not be reused in whole or in part for any other project without GHD's written authorization.  
© 2020 GHD




**GHD**  
GHD Inc.  
943 Reserve Drive, Suite 100  
Roseville California 95678 USA  
T 1 916 782 8688 W www.ghd.com





Drawn	EM	Designer	KH
Drafting Check	DK	Design Check	HA
Project Manager	HA	Date	APRIL 2020
This document shall not be used for construction unless signed and sealed for construction.		Scale	AS SHOWN

Client **CITY OF COLFAX**  
Project **CULVER STREET - PHASE 2 PAVEMENT REHABILITATION PROJECT**  
Title **SECTIONS AND DETAILS**  
Project No. 11201706  
Original Size **ANSI D**  
Sheet No. **X1**

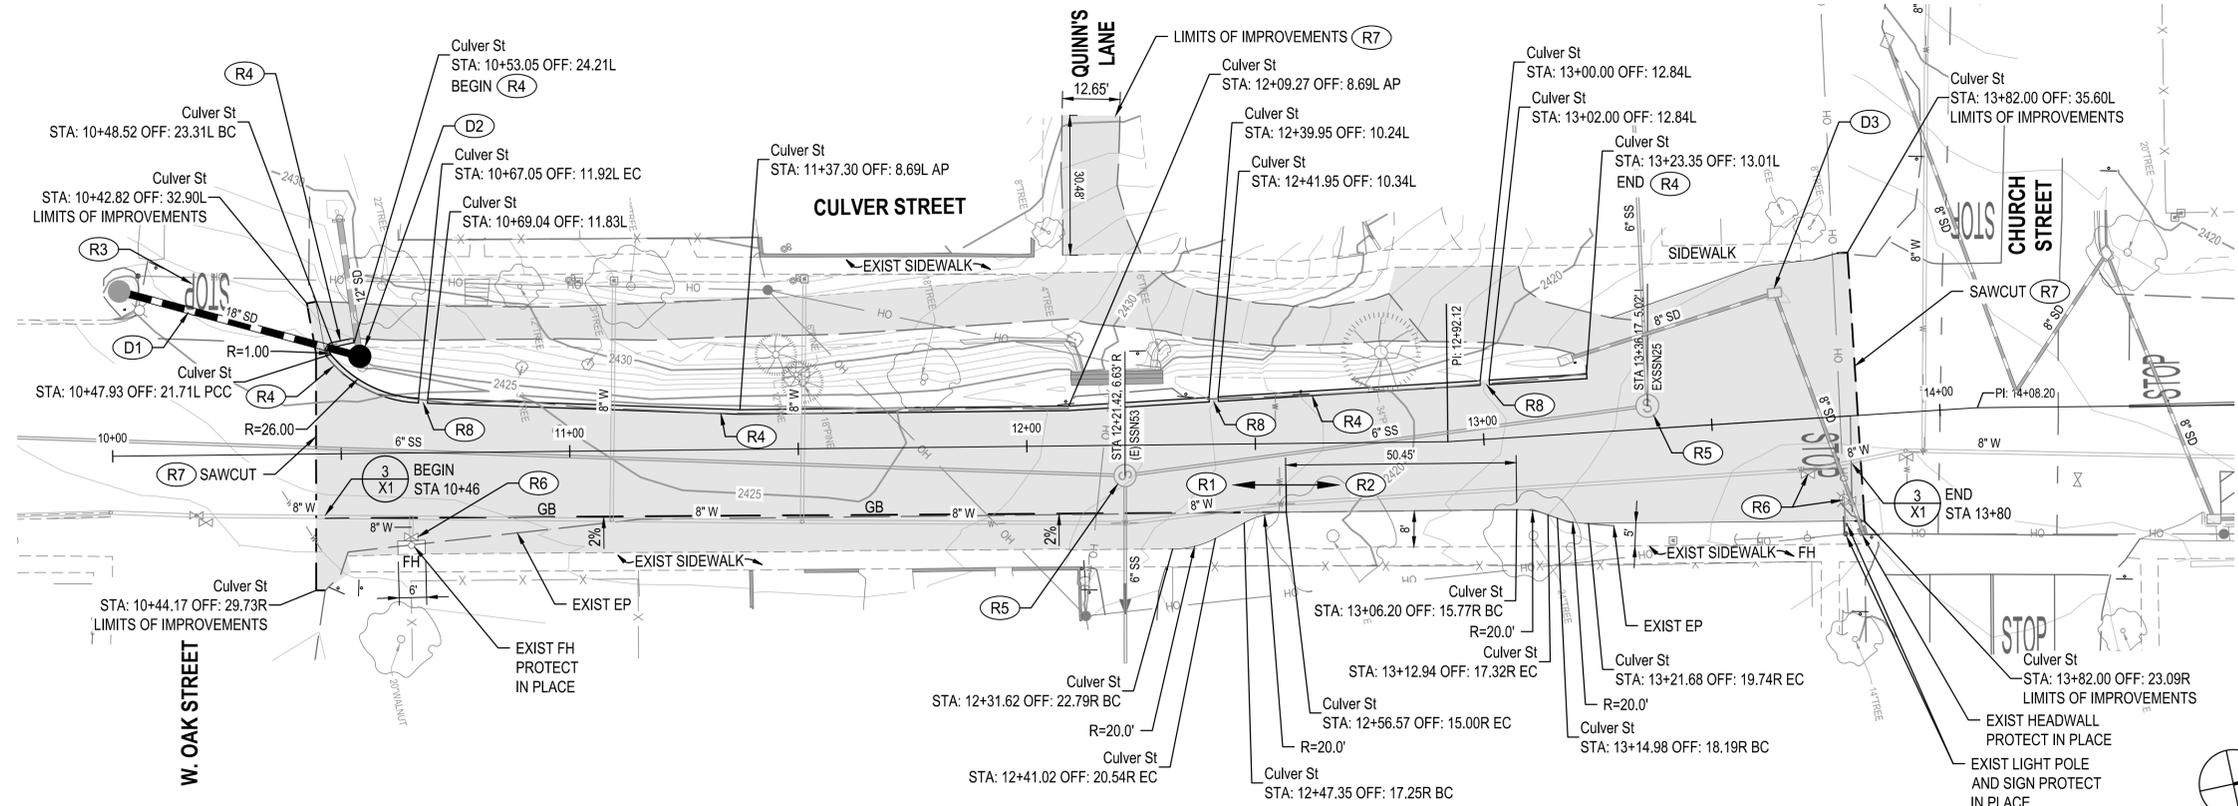

- CONSTRUCTION NOTES:**
- (R1) CONSTRUCT PAVEMENT REHABILITATION PER DETAIL 1 X1
  - (R2) CONSTRUCT PAVEMENT REHABILITATION PER DETAIL 2 X1
  - (R3) REMOVE AND REPLACE EXISTING STRIPING AND PAVEMENT MARKINGS.
  - (R4) CONSTRUCT TYPE E MODIFIED ASPHALT DIKE PER PLACER COUNTY PLATE 122.
  - (R5) ADJUST MANHOLE FRAME AND COVER TO FINISH GRADE.
  - (R6) ADJUST WATER VALVE FRAME AND COVER TO FINISH GRADE.
  - (R7) CONFORM TO EXISTING PAVEMENT.
  - (R8) 2' DIKE OPENING.
  - (D1) INSTALL 18" REINFORCED CONCRETE PIPE.
  - (D2) REMOVE EXISTING HEADWALL. INSTALL OS DI PER CALTRANS STANDARD PLAN D72A. CONNECT OS DI TO EXISTING 12" STORM DRAIN.
  - (D3) PROTECT DROP INLET AND GRATE IN PLACE. CONFORM NEW PAVEMENT TO EXISTING GRATE.

- GENERAL NOTES:**
- ALL DIKE STATION AND OFFSETS ARE TO BACK OF DIKE.

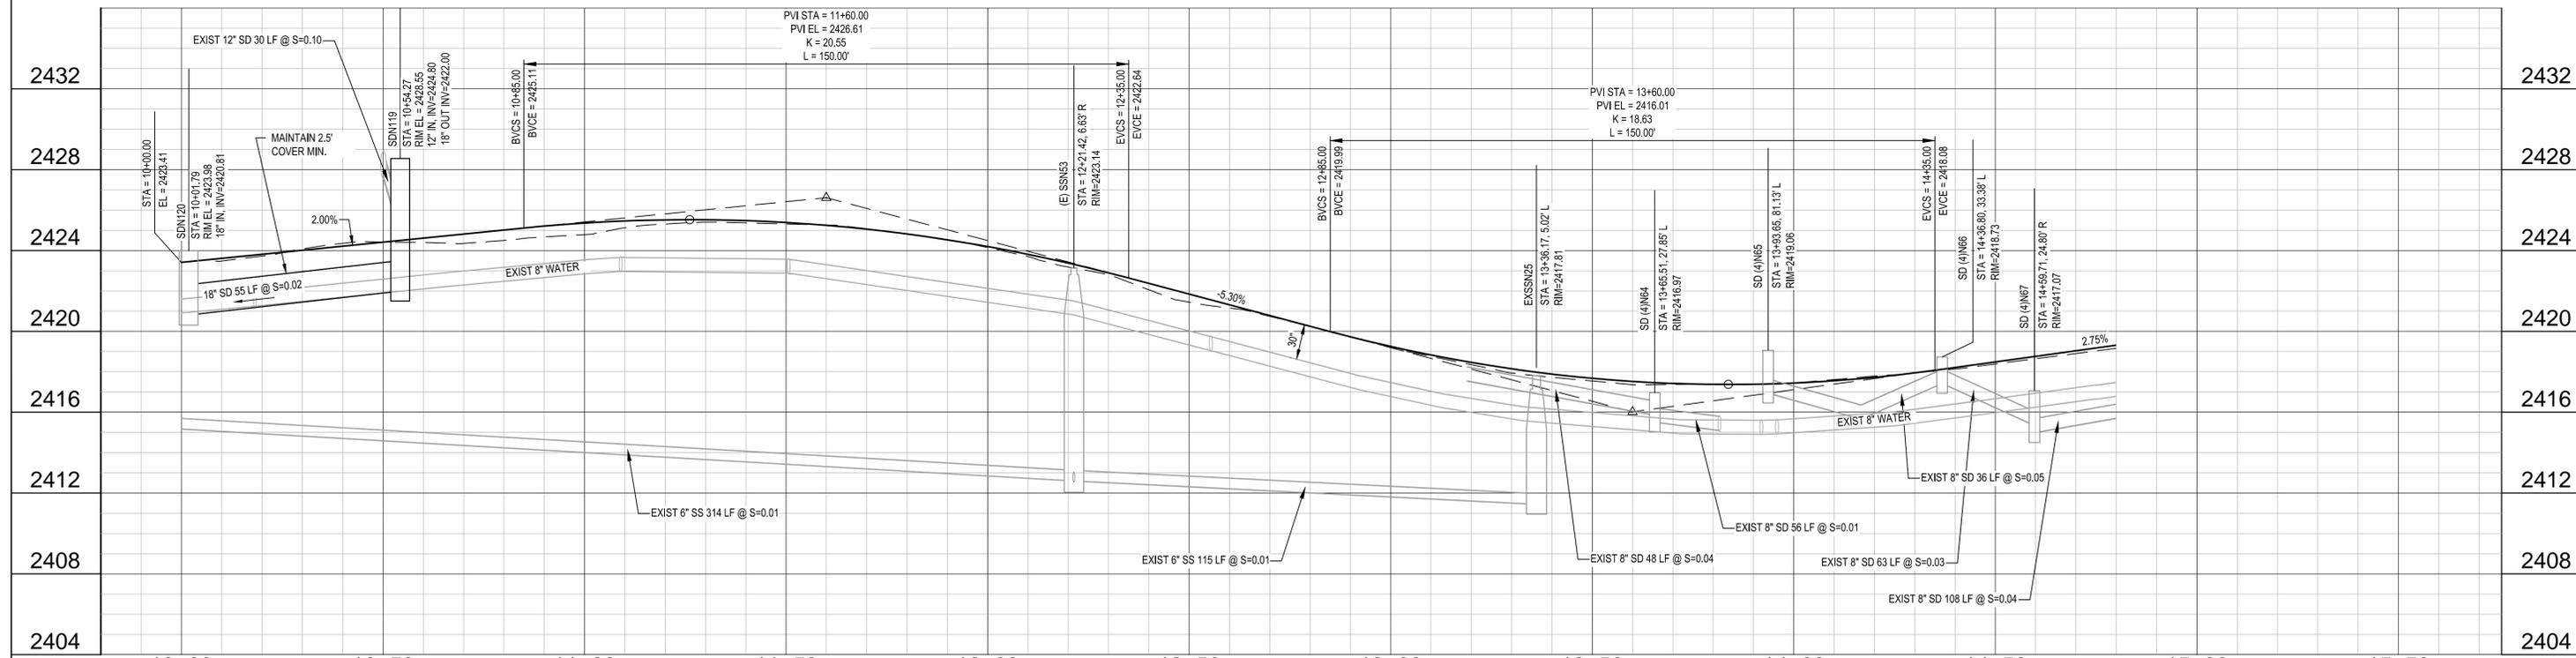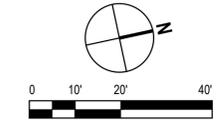

No.	Issue	Drawn	Approved	Date

Bar is one inch on original size sheet  
0 1"

Reuse of Documents  
This document and the ideas and designs incorporated herein, as an instrument of professional service, is the property of GHD and shall not be reused in whole or in part for any other project without GHD's written authorization.  
© 2020 GHD



Drawn	EM	Designer	KH
Drafting Check	DK	Design Check	HA
Project Manager	HA	Date	APRIL 2020
This document shall not be used for construction unless signed and sealed for construction.		Scale	HORIZ: 1" = 20' VERT: 1" = 4'

Client	CITY OF COLFAX		
Project	CULVER STREET - PHASE 2 PAVEMENT REHABILITATION PROJECT		
Title	SITE PLAN AND PROFILE - STA 10+00 TO 13+82		
Project No.	11201706		
Original Size	ANSI D		
Sheet No.	S1		
Sheet	4 of 4		